


TOPOGRAPHICAL SURVEY OF LR NO 2/31/3

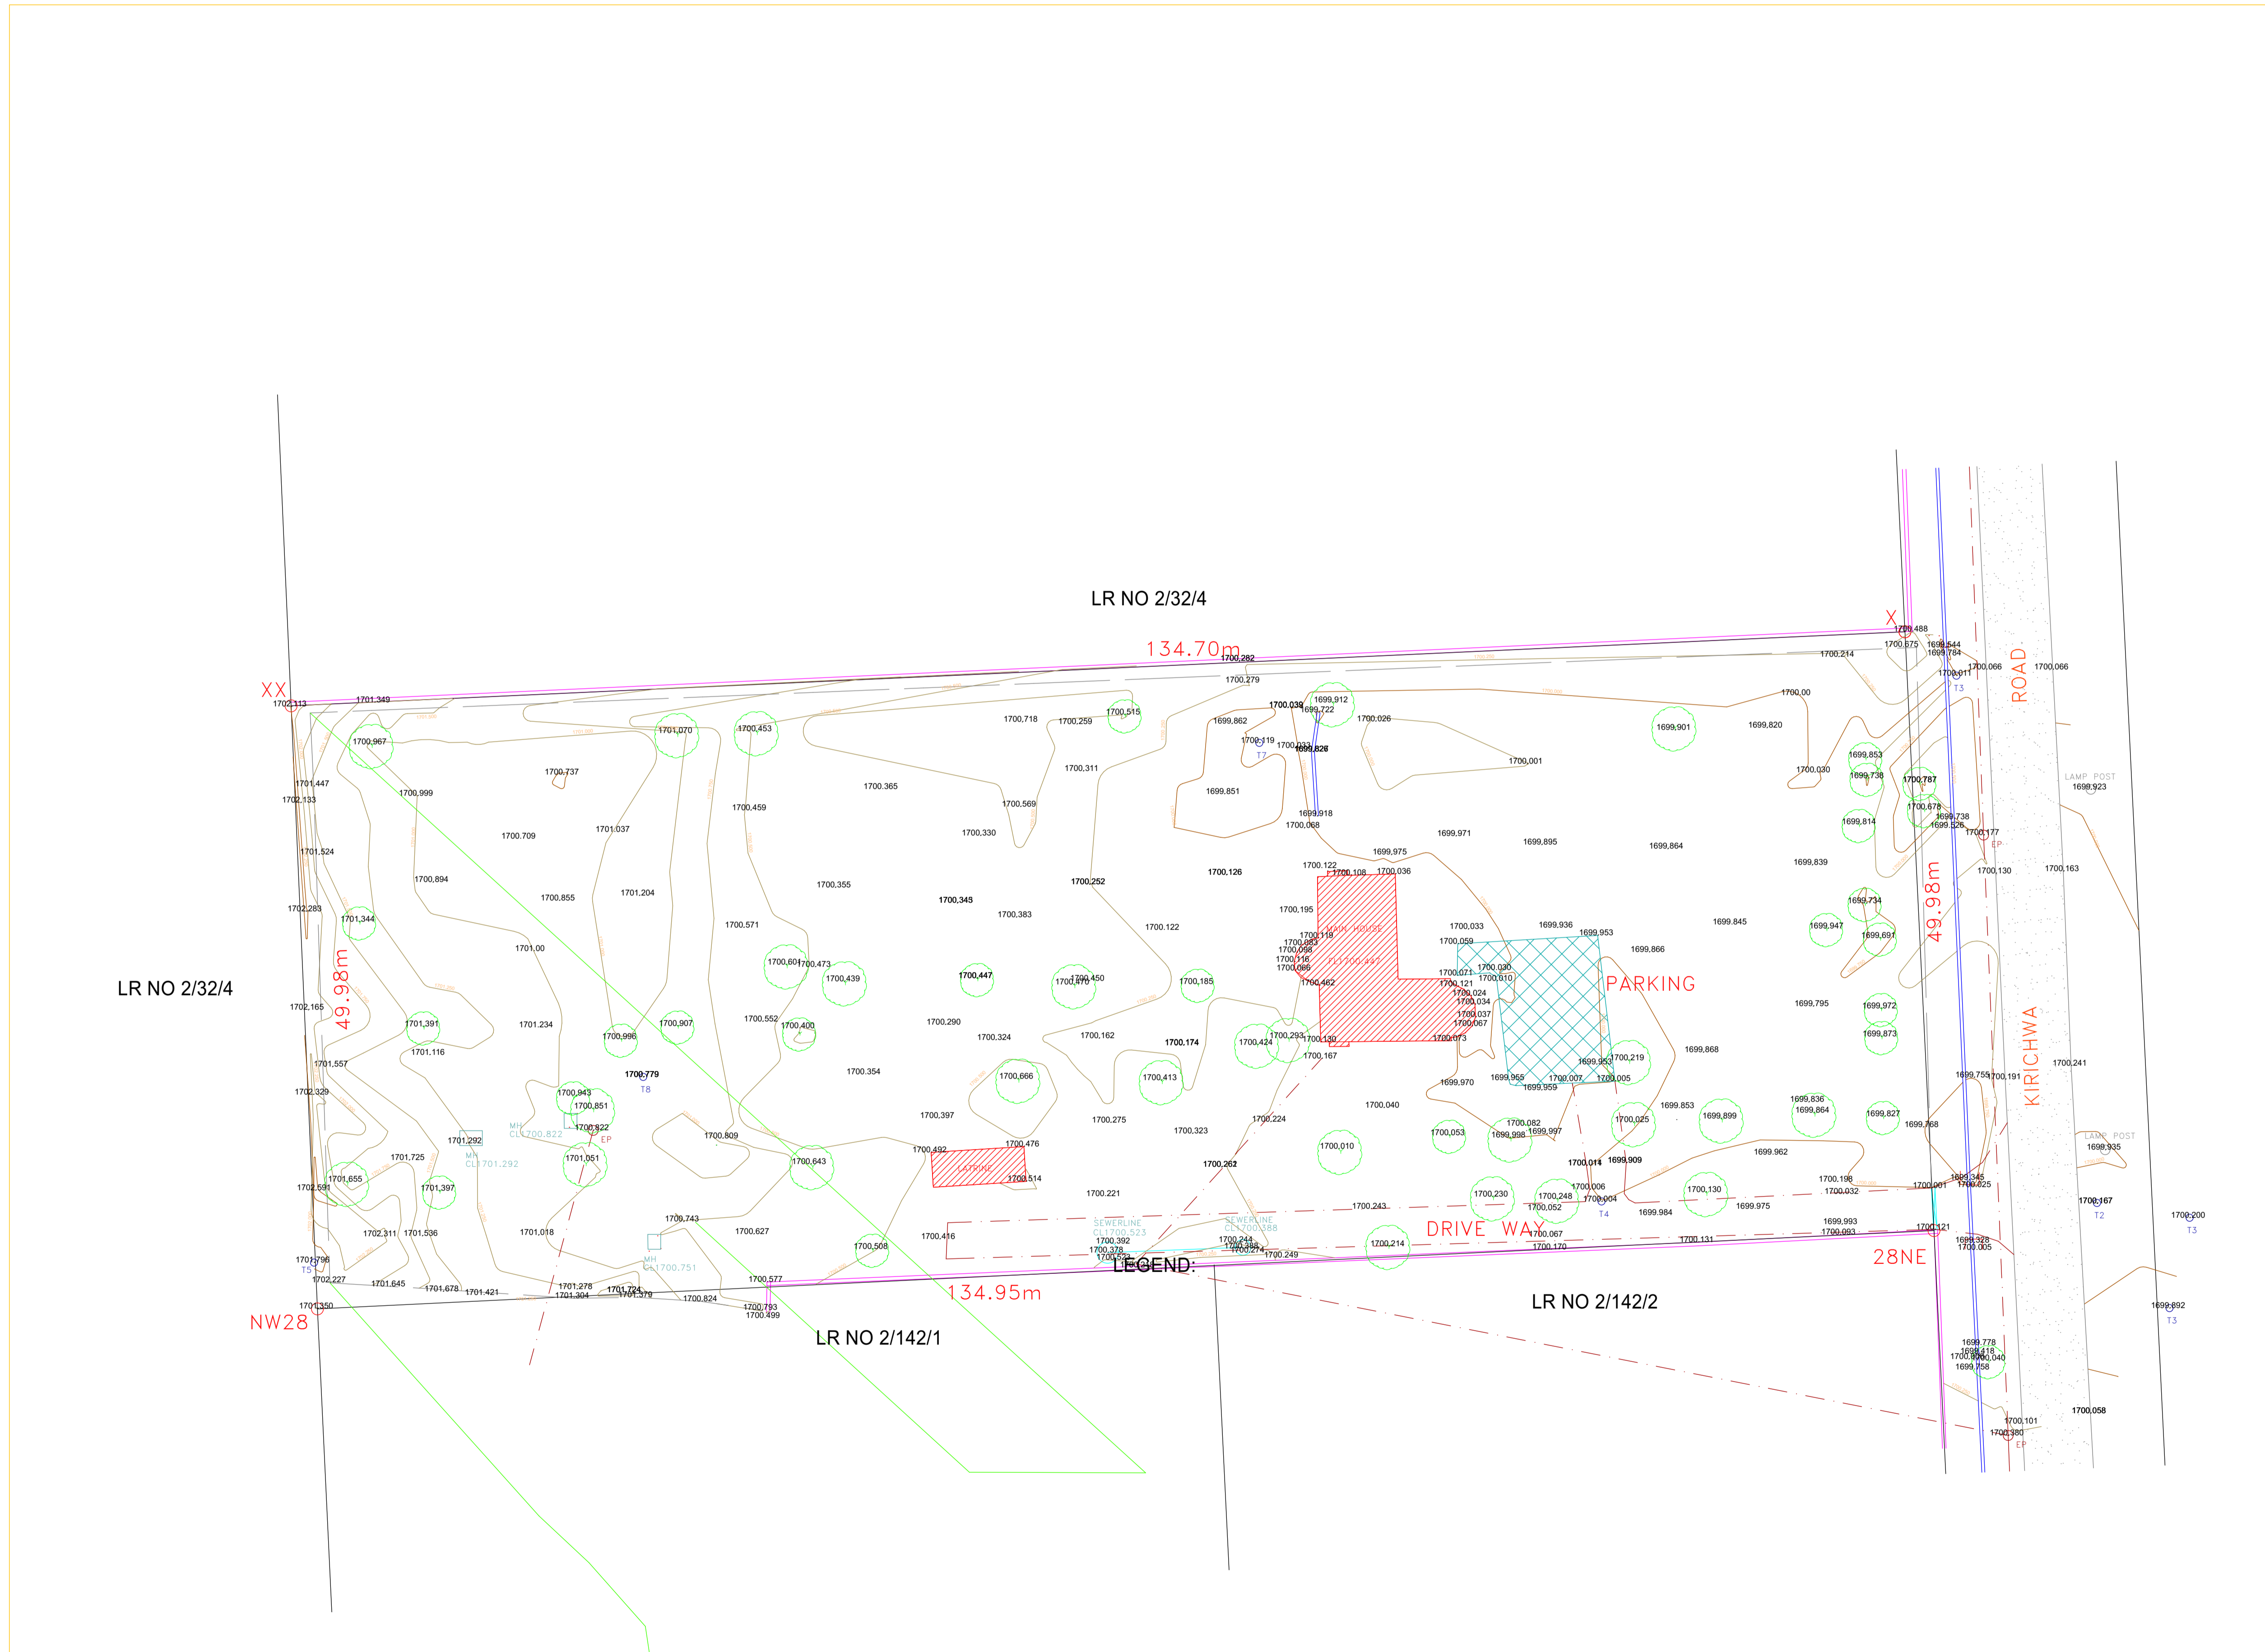

LEGEND:

TARMAC ROAD	
DRAINAGE	
CADASTRAL BOUNDARY	
CULVERT	
BARBED WIRE FENCE	
BUILDING	
PARKING	
MANHOLE	MH CL1700.751
GATE	
CONTROLS	
MASONRY WALL	
TREE	
BENCHMARK (On TOP OF SEWER)	BM1700.523 ON SEWER MANHOLE
FLOORLEVEL	FL1700.447
CONTOURS (V.I 0.250M)	
ELECTRIC LINE	
SPOT HEIGHT(at decimal)	1700.604

NORTH

CLIENT:
Kenya Power Pension Fund,
P.O.BOX 1548-00600,
NAIROBI.

CONSULTING SURVEYORS,
GAPPY CONSULTANTS,
LICENSED LAND SURVEYORS,
COLOURS HOUSE,OUTERING ROAD
P.O.BOX 4729-00200,
TEL +254712633446 NAIROBI

DATE	SCALE	DRAWN	CHECKED
JULY 2018	1:250	M.W	G.AYOO
DRG. No.	CAD		REV